

DIST	COUNTY	ROUTE	POST MILES TOTAL PROJECT	SHEET No.	TOTAL SHEETS
X	X	X	X	X	X

REGISTERED CIVIL ENGINEER

X

DATE

PLANS APPROVAL DATE

REGISTERED PROFESSIONAL ENGINEER


No. X

Exp. X


CIVIL

STATE OF CALIFORNIA


The State of California or its officers or agents shall not be responsible for the accuracy or completeness of electronic copies of this plan sheet.

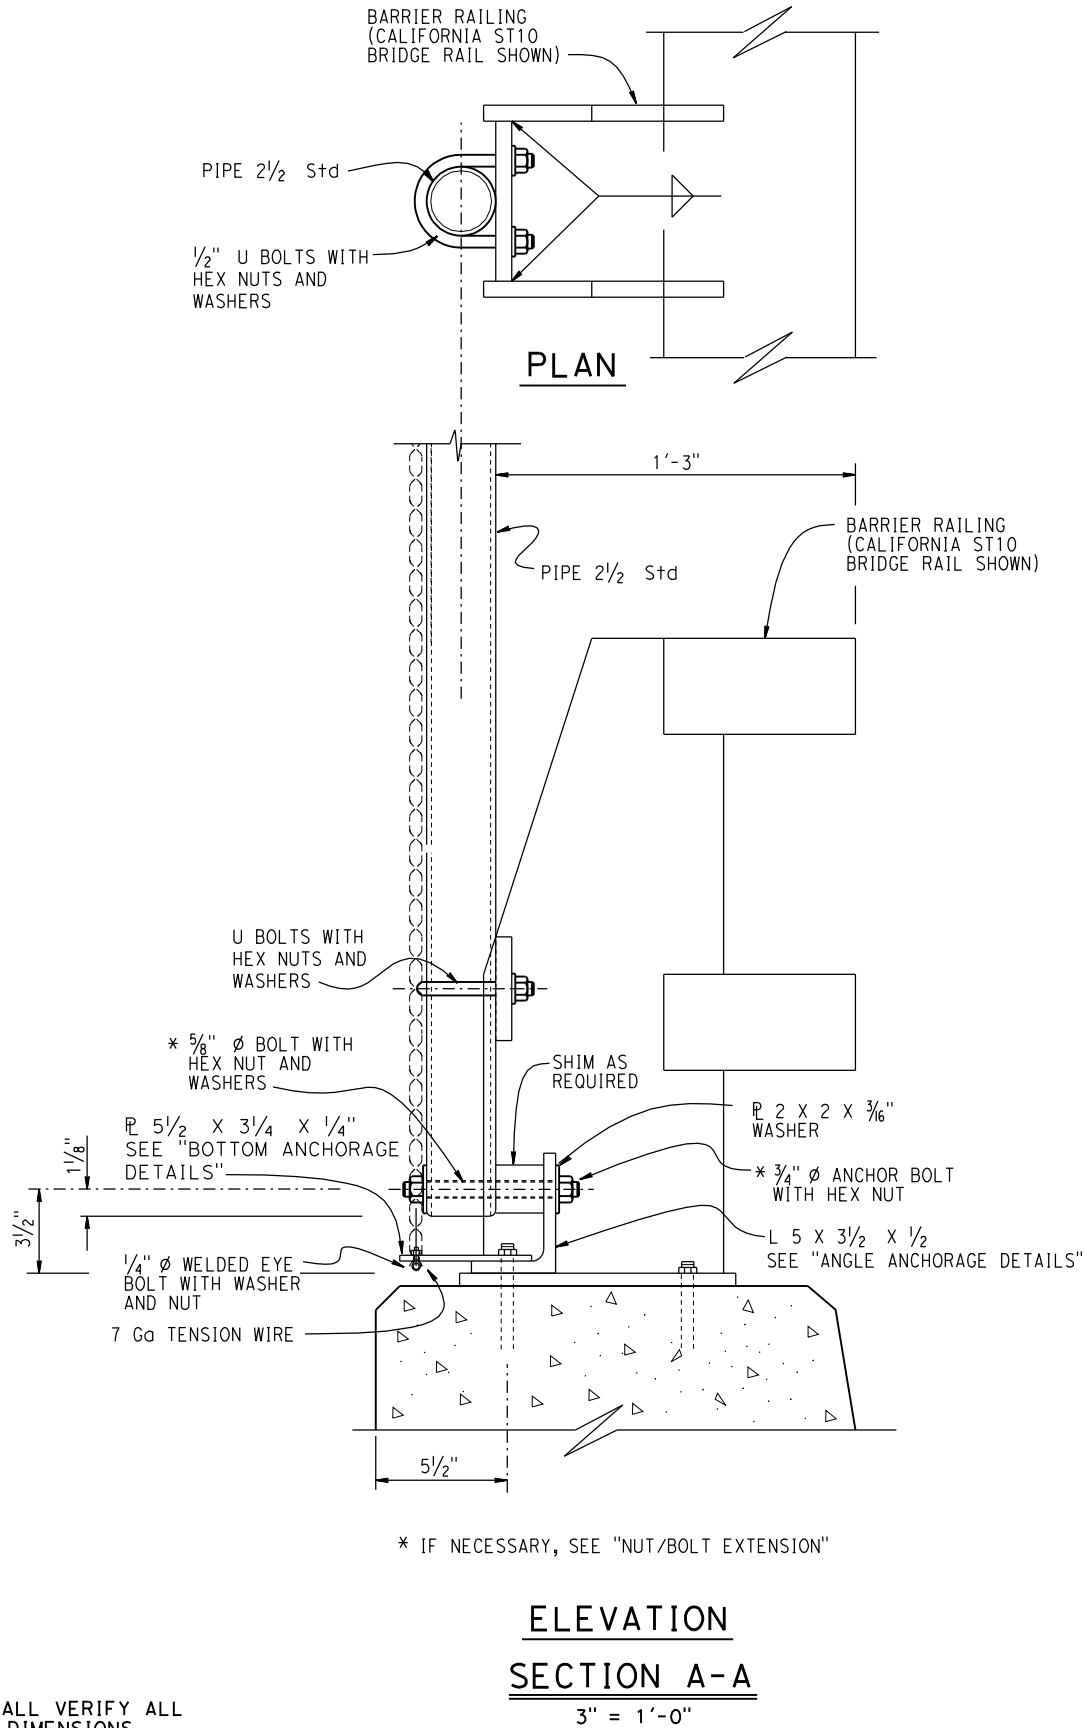



NOTE:
THE CONTRACTOR SHALL VERIFY ALL
CONTROLLING FIELD DIMENSIONS
BEFORE ORDERING OR FABRICATING
ANY MATERIAL.

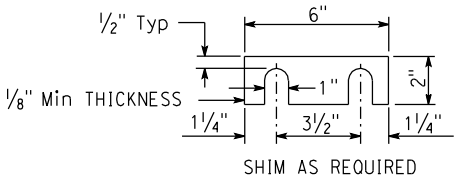


RAILING SHIM DETAILS
3" = 1'-0"

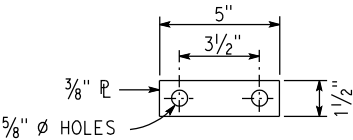


SPACER PLATE
3" = 1'-0"

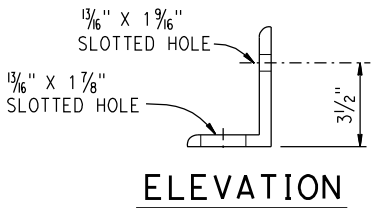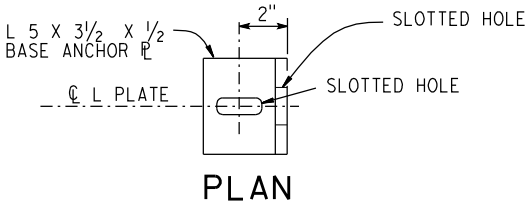

ANGLE ANCHORAGE DETAILS
3" = 1'-0"

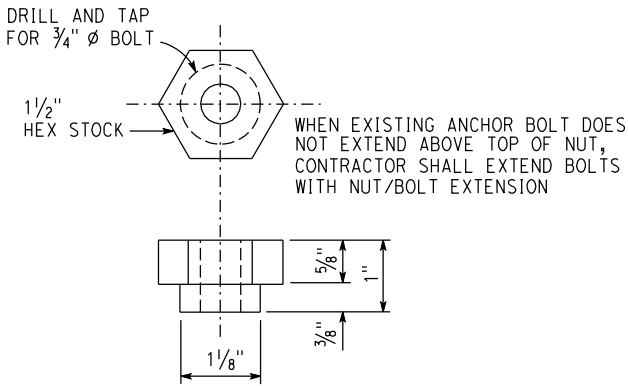

NUT/BOLT EXTENSION
NO SCALE

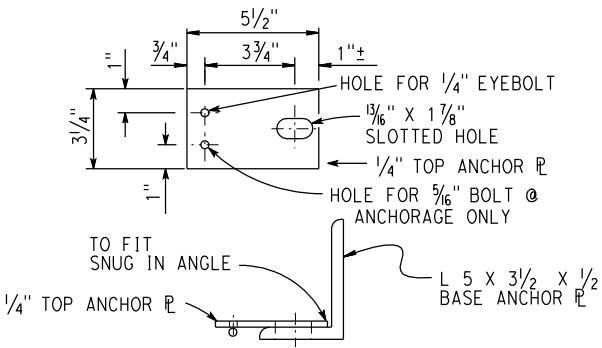

BOTTOM ANCHORAGE DETAILS
3" = 1'-0"

